



**NOTES:**

- 1) SEE CROSS SECTIONS FOR DETAILS.
- 2) ROADWAY WIDTH VARIES DEPENDING ON CENTERLINE RADIUS. SEE PLAN AND PROFILES FOR ADDITIONAL INFORMATION.
- 3) ALL CROSSINGS WITH A ROADWAY CURVE RADIUS OF 250' HAVE A CLEAR ZONE OF 10.5'.

**CR 25E - TYPICAL ROADWAY SECTION ON A CURVE**

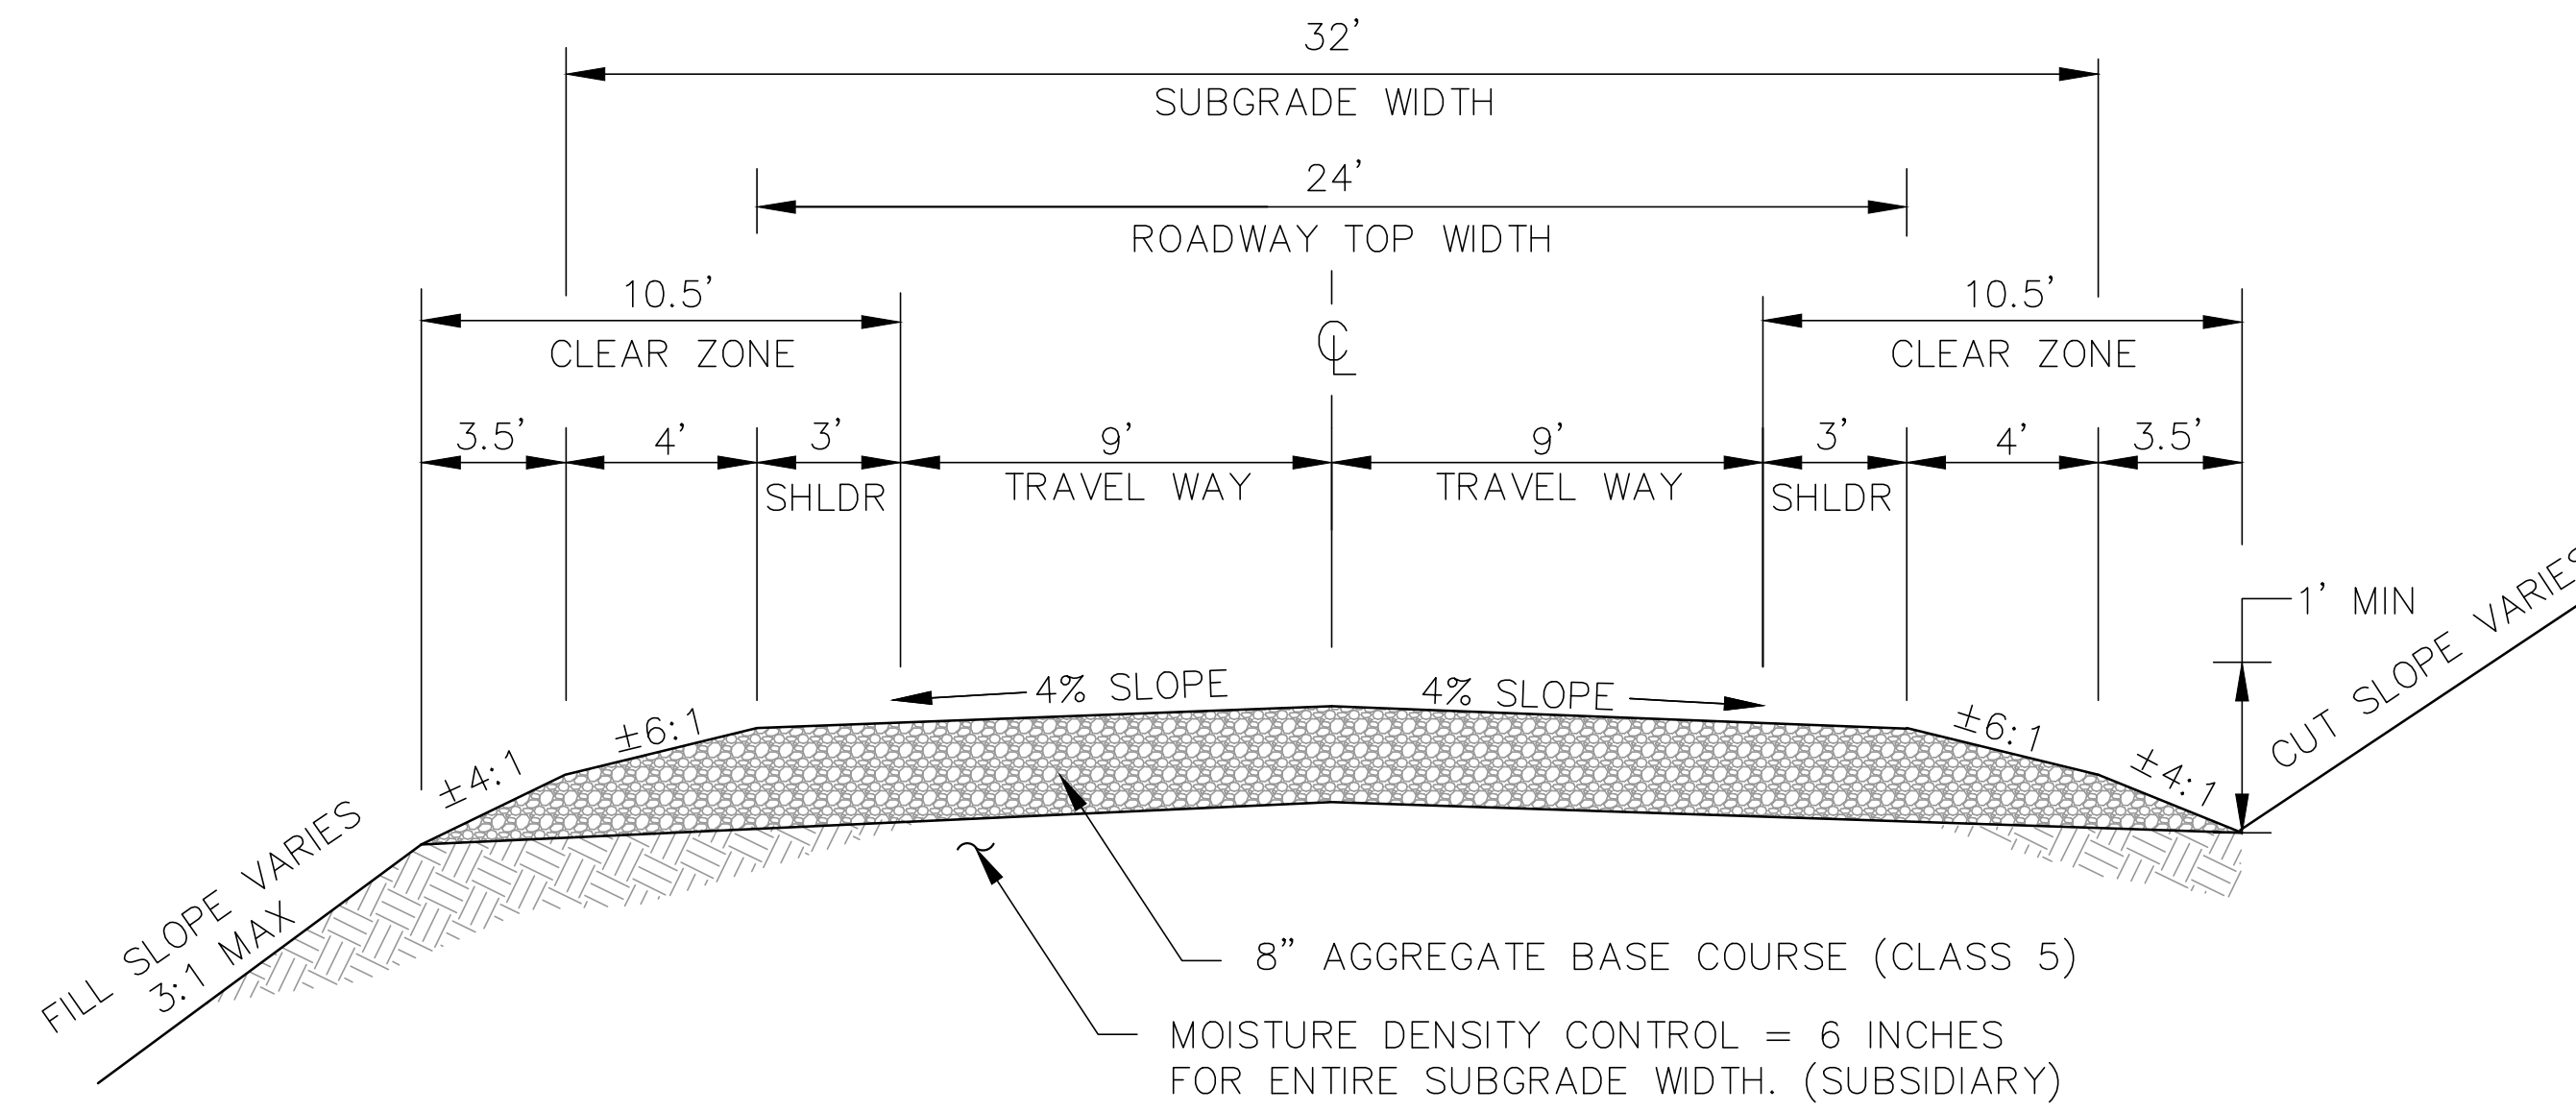

**CR 25E - TYPICAL ROADWAY SECTION**

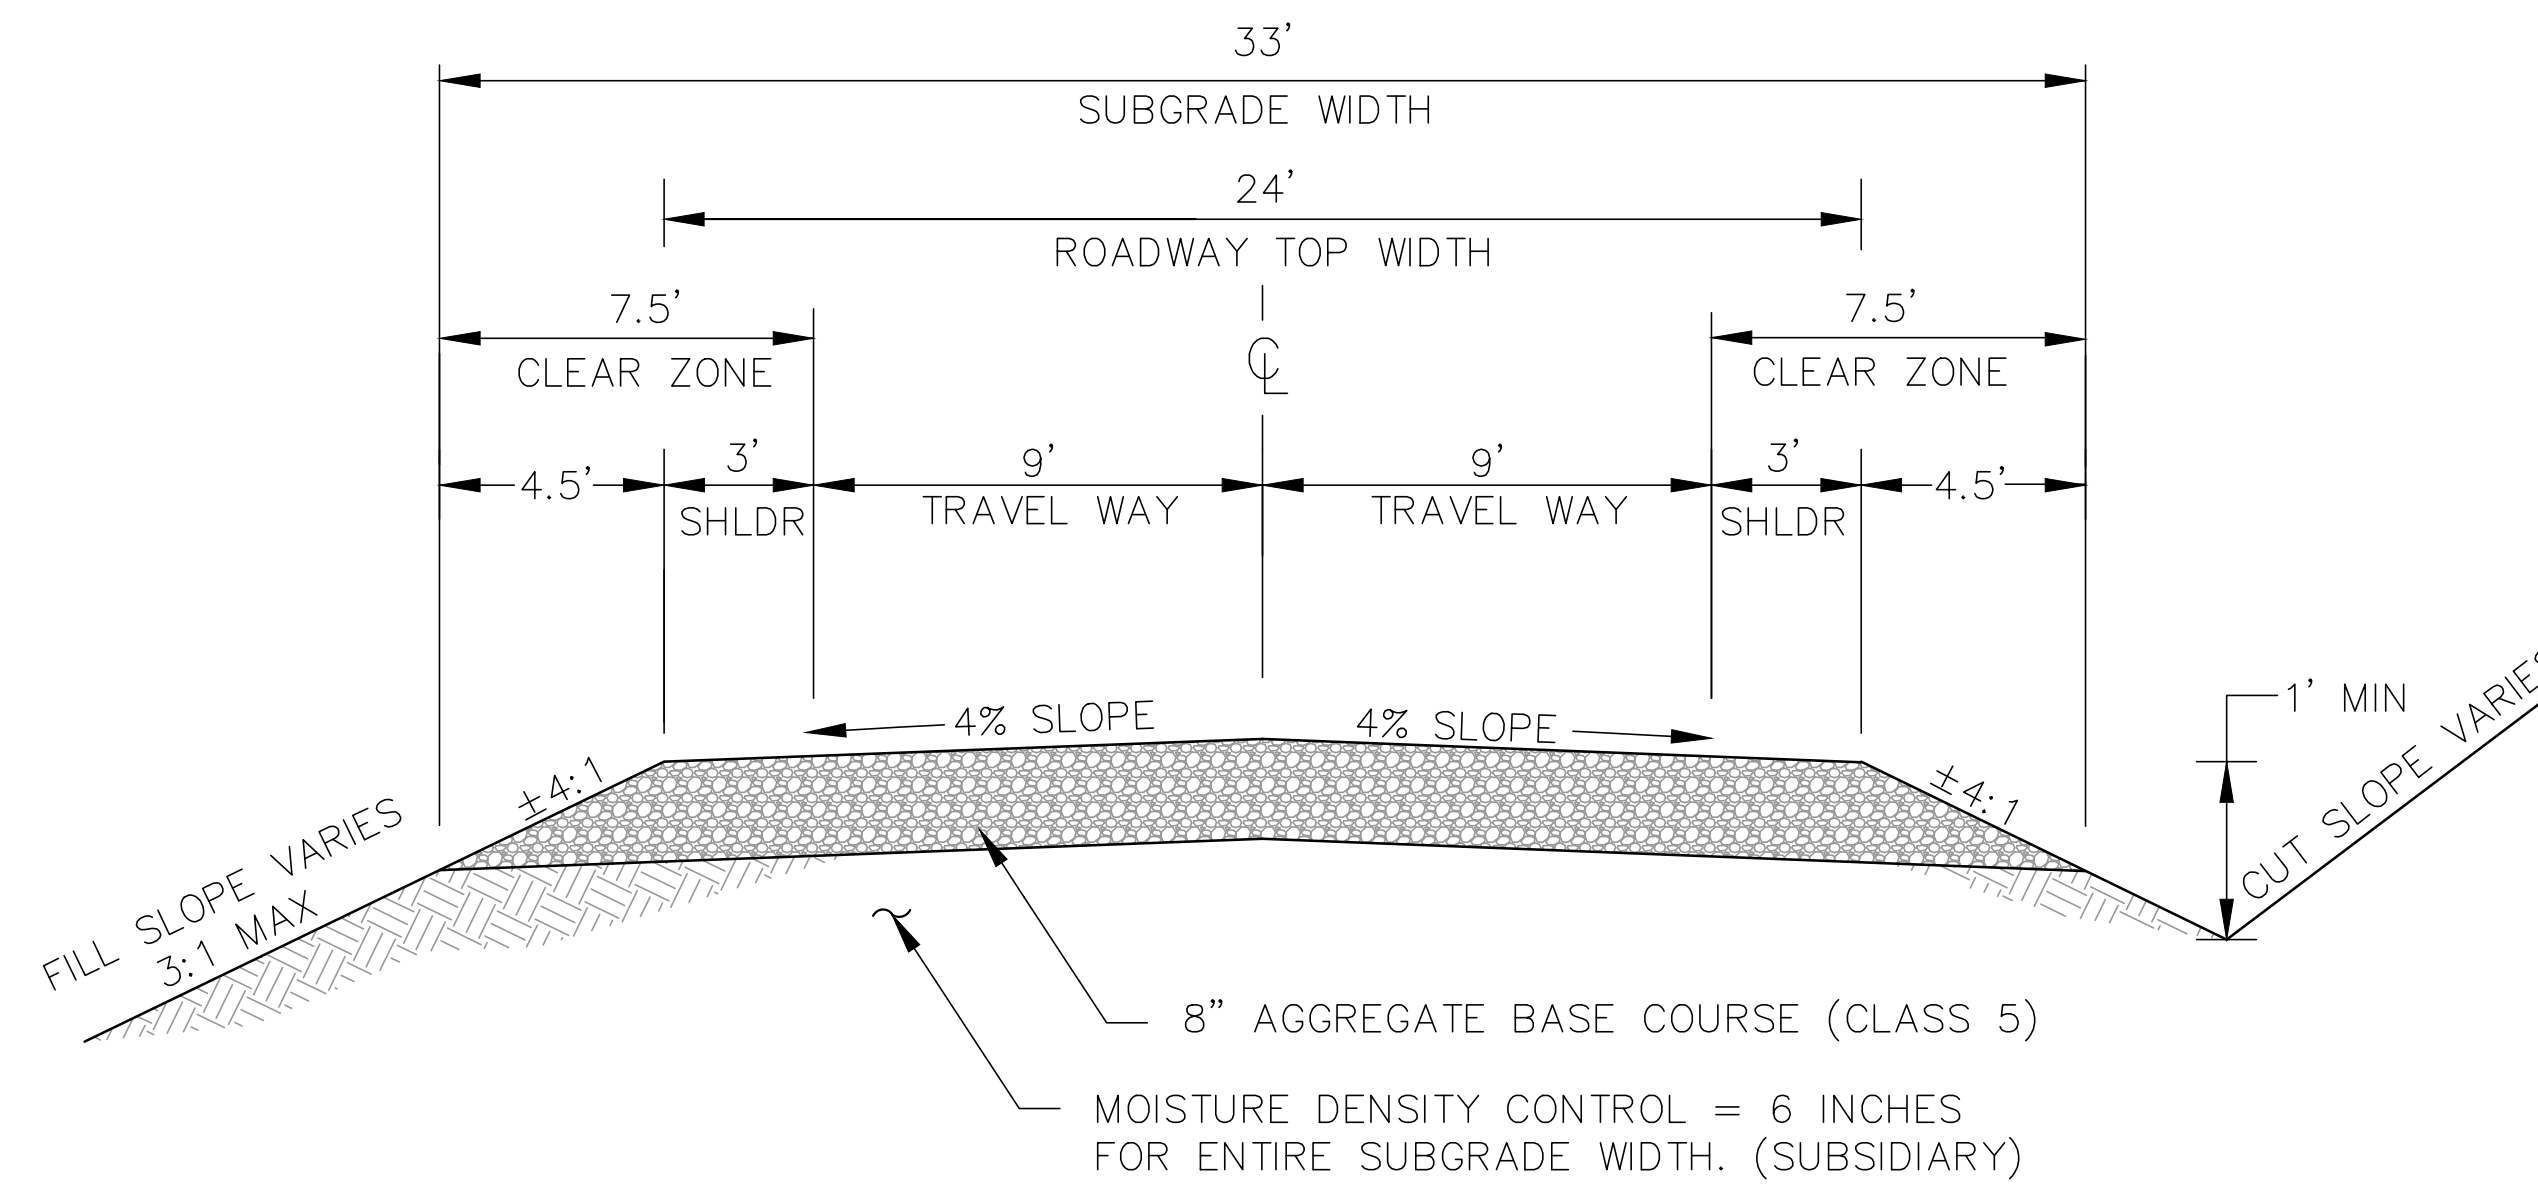

COMPUTER INFORMATION	
CREATION DATE:	5/26/2016
MODIFICATION DATE:	5/26/2016
FILE LOCATION:	C:\PROJECT FOLDERS\0165 REDSTONE CANYON\DESIGN\FEMA
FILE NAME:	TYPICAL SECTIONS.DWG

REVISIONS	
R-1	
R-2	
R-3	
R-4	
R-5	



**LARIMER COUNTY ENGINEERING DEPARTMENT**  
 200 WEST OAK, SUITE 3000  
 POST OFFICE BOX 1190  
 FORT COLLINS, COLORADO 80522-1190  
 (970)498-5700  
 (970)498-7986 FAX

AS CONSTRUCTED
NO REVISIONS:
REVISED:
VOID:

**CR 25E ROADWAY TYPICAL SECTIONS**

PROJECT NO. 9321
REDSTONE CANYON
SHEET NO. 7