




disundeen 12:32:32 PM P:\KOD\LARIC\151826\5-final-dsgn\51-drawings\DESIGN FILES\Design\Drawings\Graphics for County\151826_DES_Shoofly_Plan+Aerial.dgn

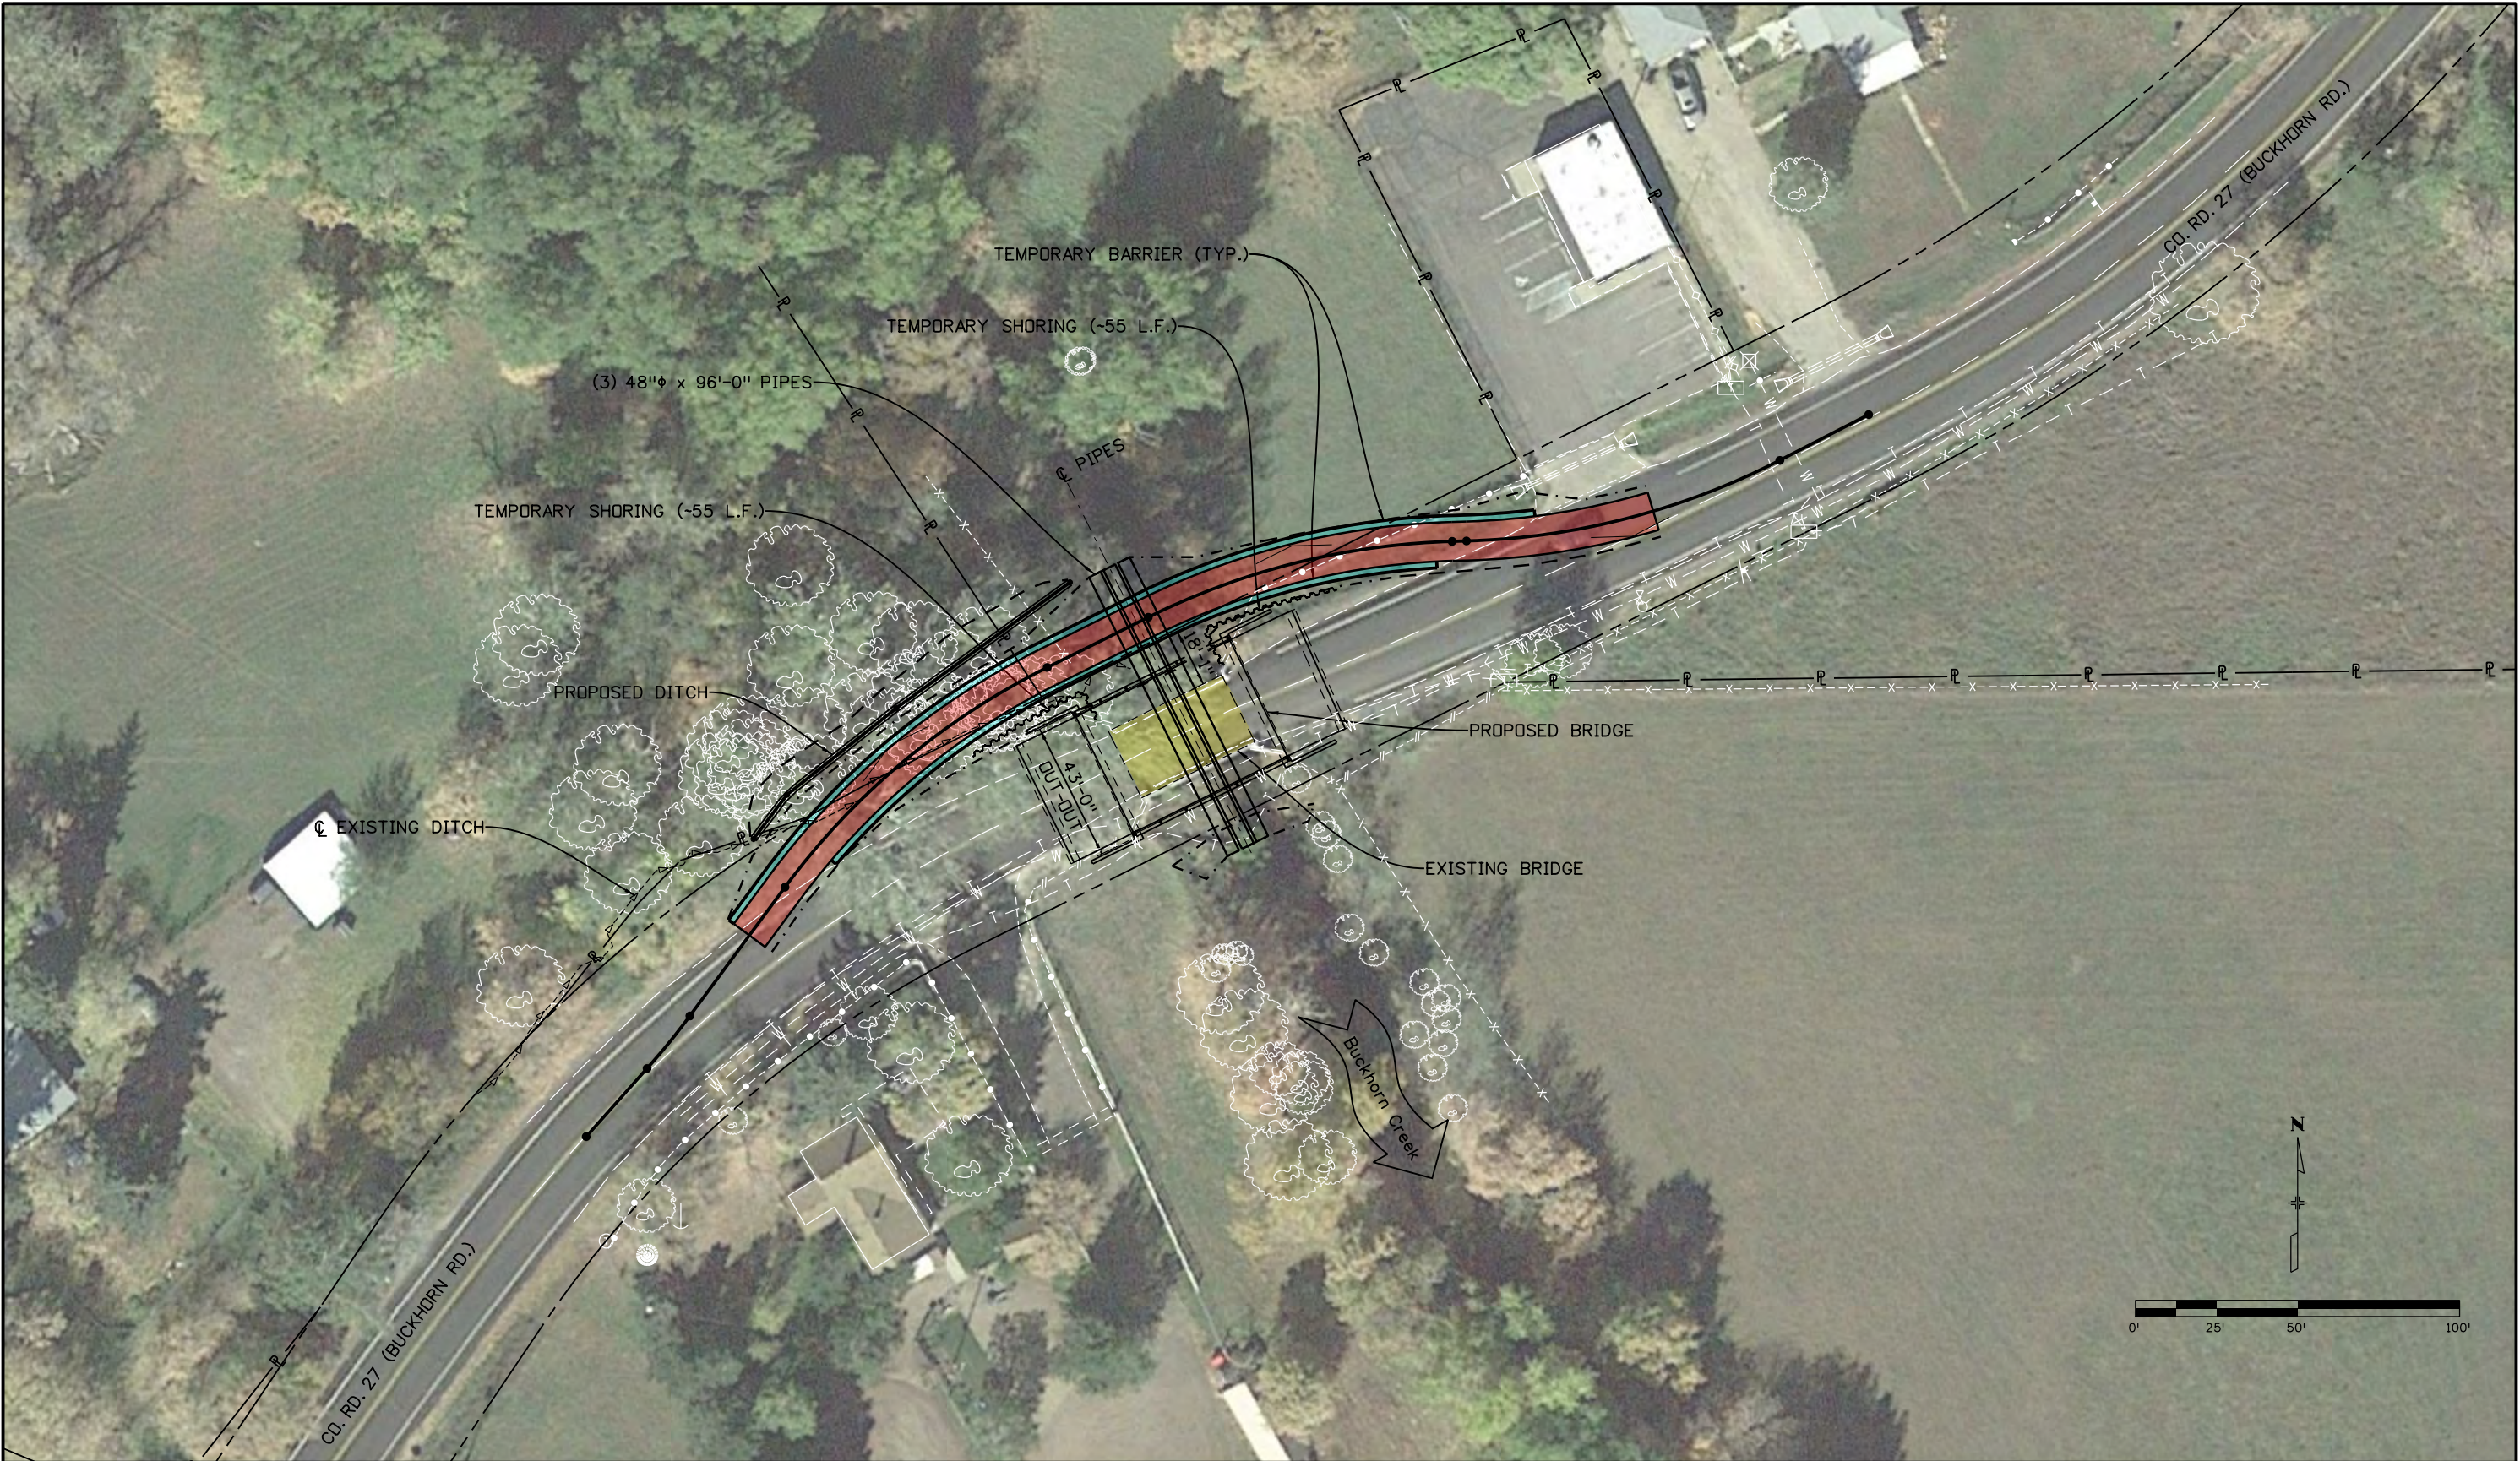


Print Date: 6/23/2020		0000	Sheet Revisions			Larimer County Engineering Department		As Constructed	TEMPORARY SHOOFLY PLAN			Project No./Code
File Name: 151826_DES_Shoofly_Plan+Aerial.dgn			Date:	Comments	Init.	LARIMER COUNTY 200 West Oak Street, Suite 3000 P.O. Box 1190 Fort Collins, CO 80522-1190 (970) 498-5700 Fax: (970) 498-7986	No Revisions:	Designer: S.E. Kaye				Structure Numbers
Horiz. Scale: 1:50 Vert. Scale: As Noted							Revised:		Detailer: D.W. Sundeen	-		
Unit Information			Unit Leader Initials					Void:	Sheet Subset: SHOOFLY	Subset Sheets: 1 of 1	Sheet Number	
SEH Short Elliott Hendrickson Inc. Colorado Center Tower One Suite 6000 2000 South Colorado Boulevard Denver, CO 80222-7900 Tele. (720) 540-6800 Fax (720) 540-6801												

dsundeen 12:43:54 PM P:\XDN\L\AR\151826\5-final-dsgn\51-drawings\DESIGN FILES\Design\Drawings\Graphics for County\151826_DES_Shoofly_Plan.dgn

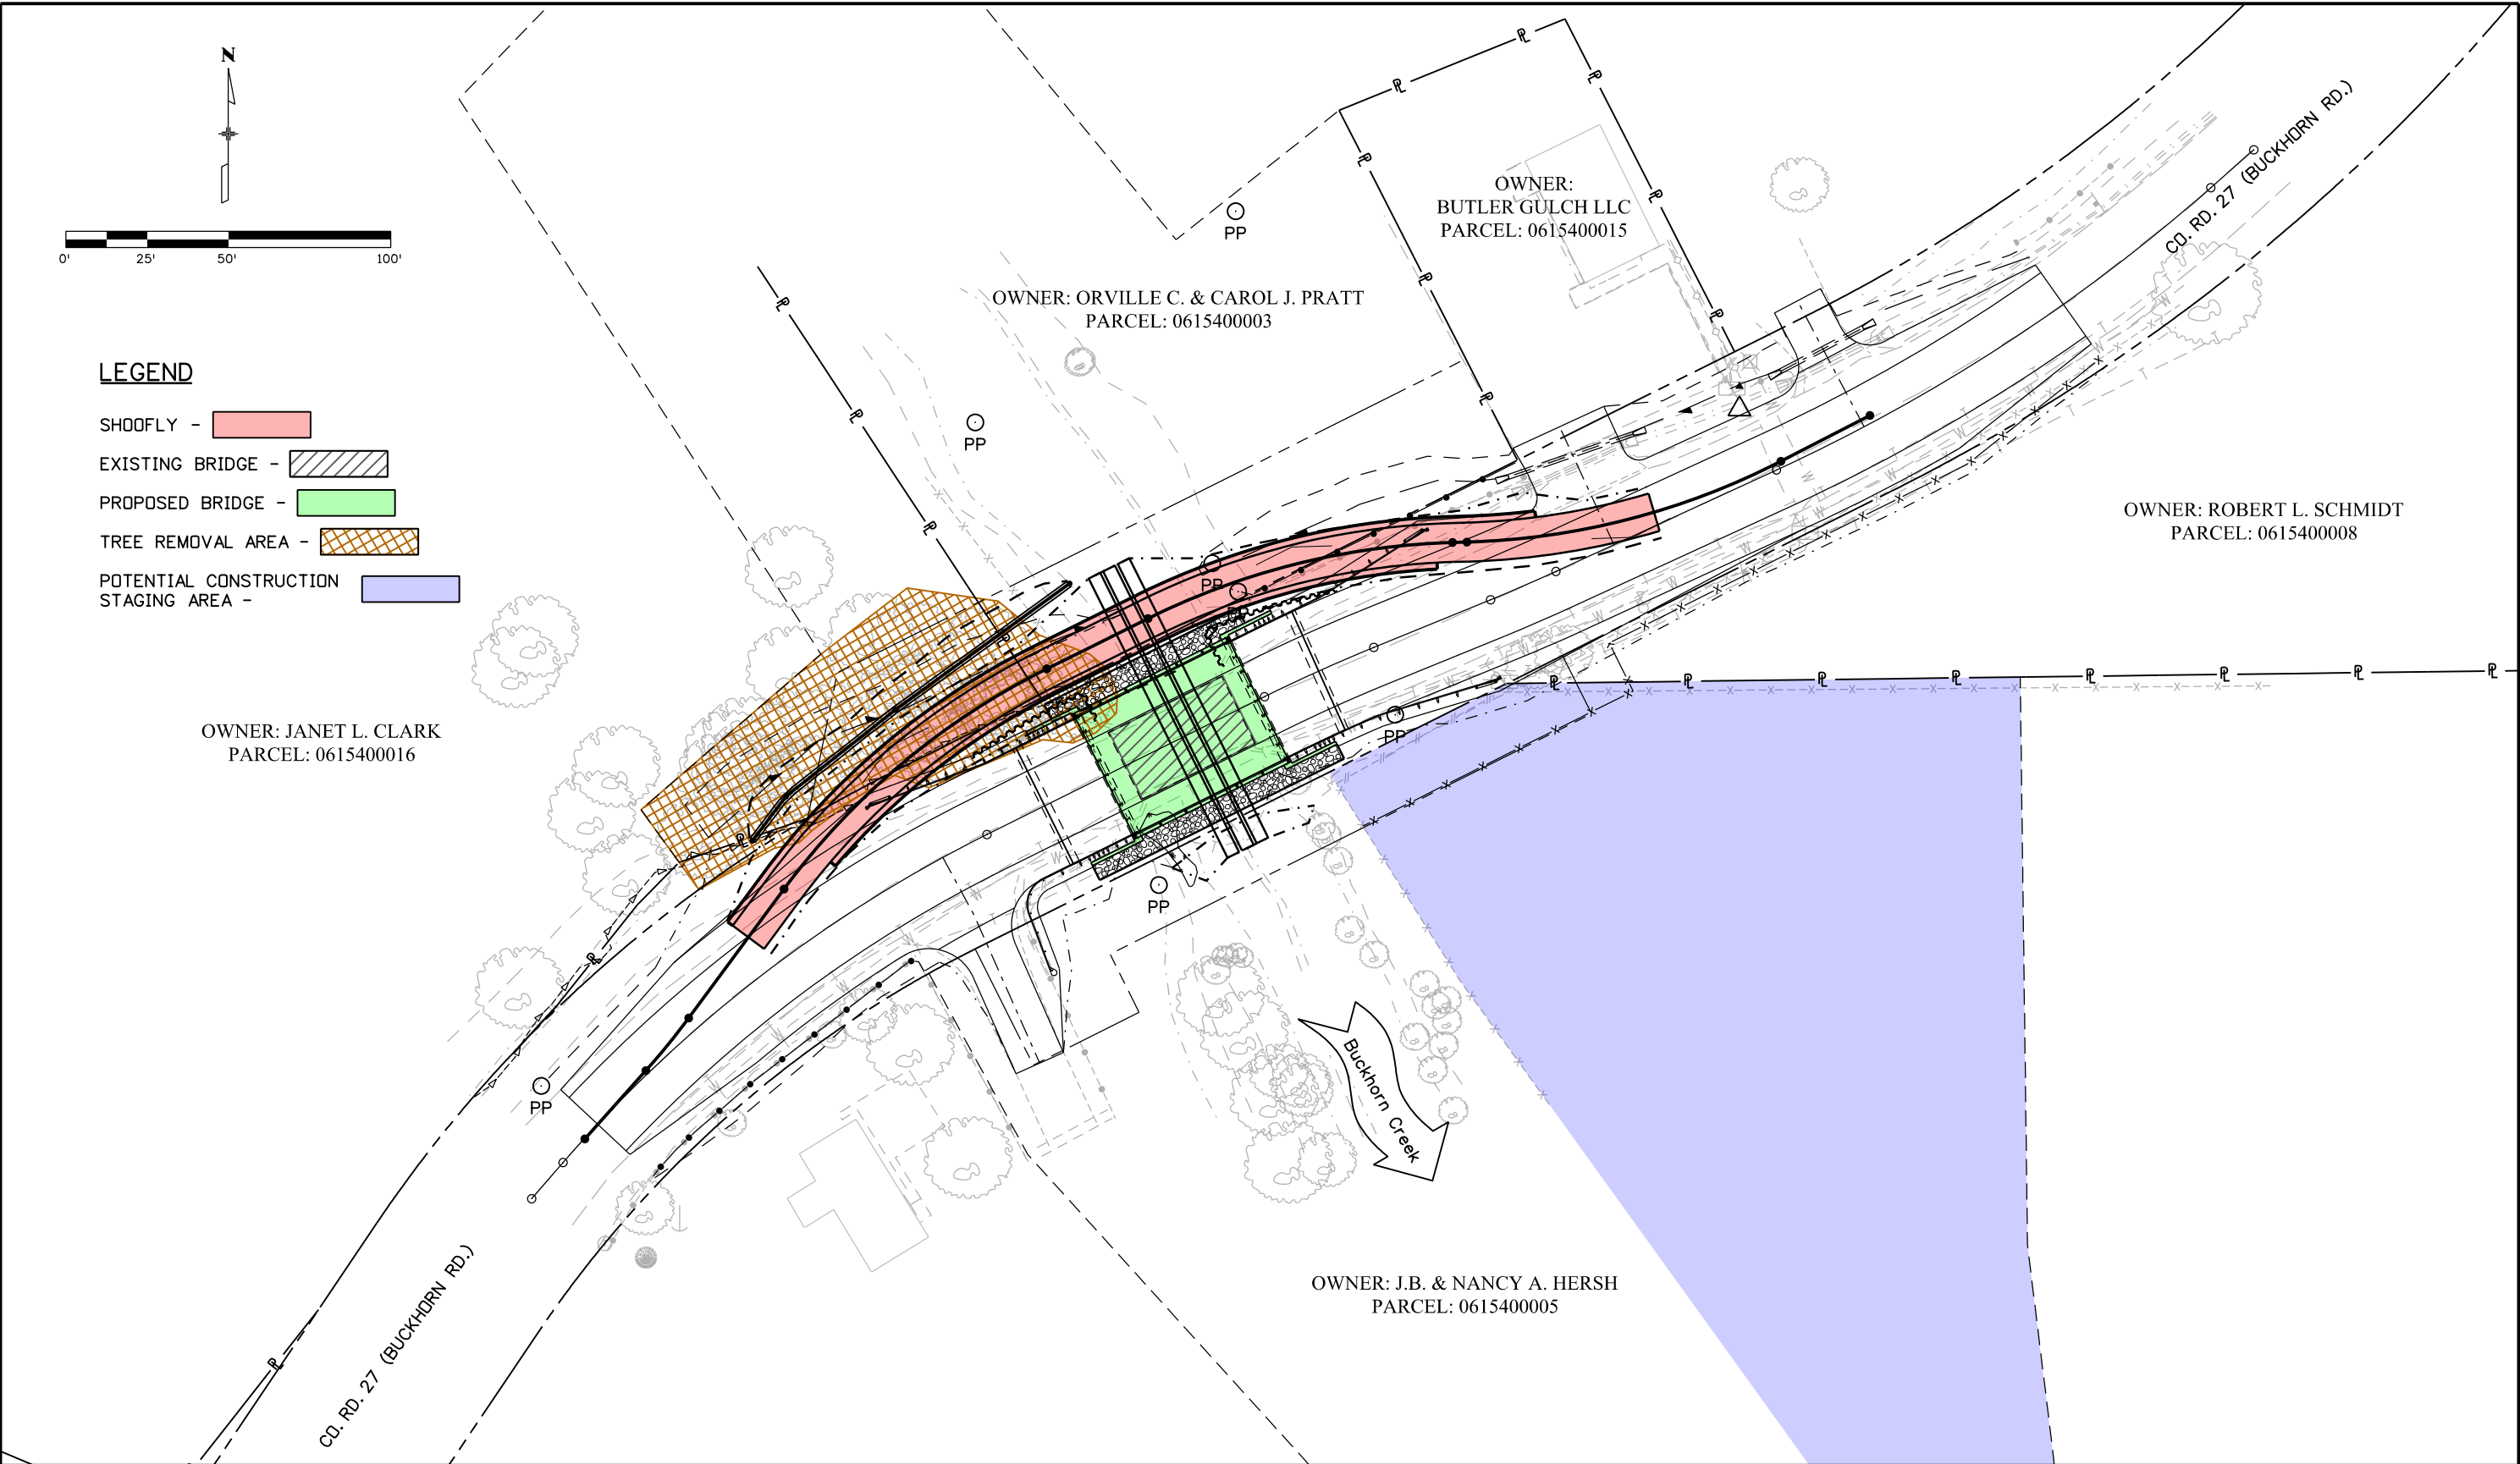

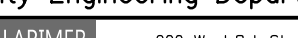Print Date: 6/23/2020		0000	Sheet Revisions			Larimer County Engineering Department		As Constructed	TEMPORARY SHOOFLY PLAN				Project No./Code
File Name: 151826_DES_Shoofly_Plan.dgn			Date:	Comments	Init.	 LARIMER COUNTY 200 West Oak Street, Suite 3000 P.O. Box 1190 Fort Collins, CO 80522-1190 (970) 498-5700 Fax: (970) 498-7986	No Revisions:	Designer: S.E. Kaye Structure Numbers LR27-0.1-32C			-		
Horiz. Scale: 1:50 Vert. Scale: As Noted							Revised:				-		
Unit Information Unit Leader Initials							Void:	Detailer: D.W. Sundeen			-		
 Short Elliott Hendrickson Inc. Colorado Center Tower One Suite 6000 2000 South Colorado Boulevard Denver, CO 80222-7900 Tele. (720) 540-6800 Fax (720) 540-6801							Sheet Subset: SHOOFLY Subset Sheets: 1 of 1			Sheet Number			

dsundeen 12:45:33 PM P:\KDL\LARIC\151826\5-final-dsgn\51-drawings\DESIGN FILES\Design\Drawings\Graphics for County\151826_DES_Shoo-fly.dgn

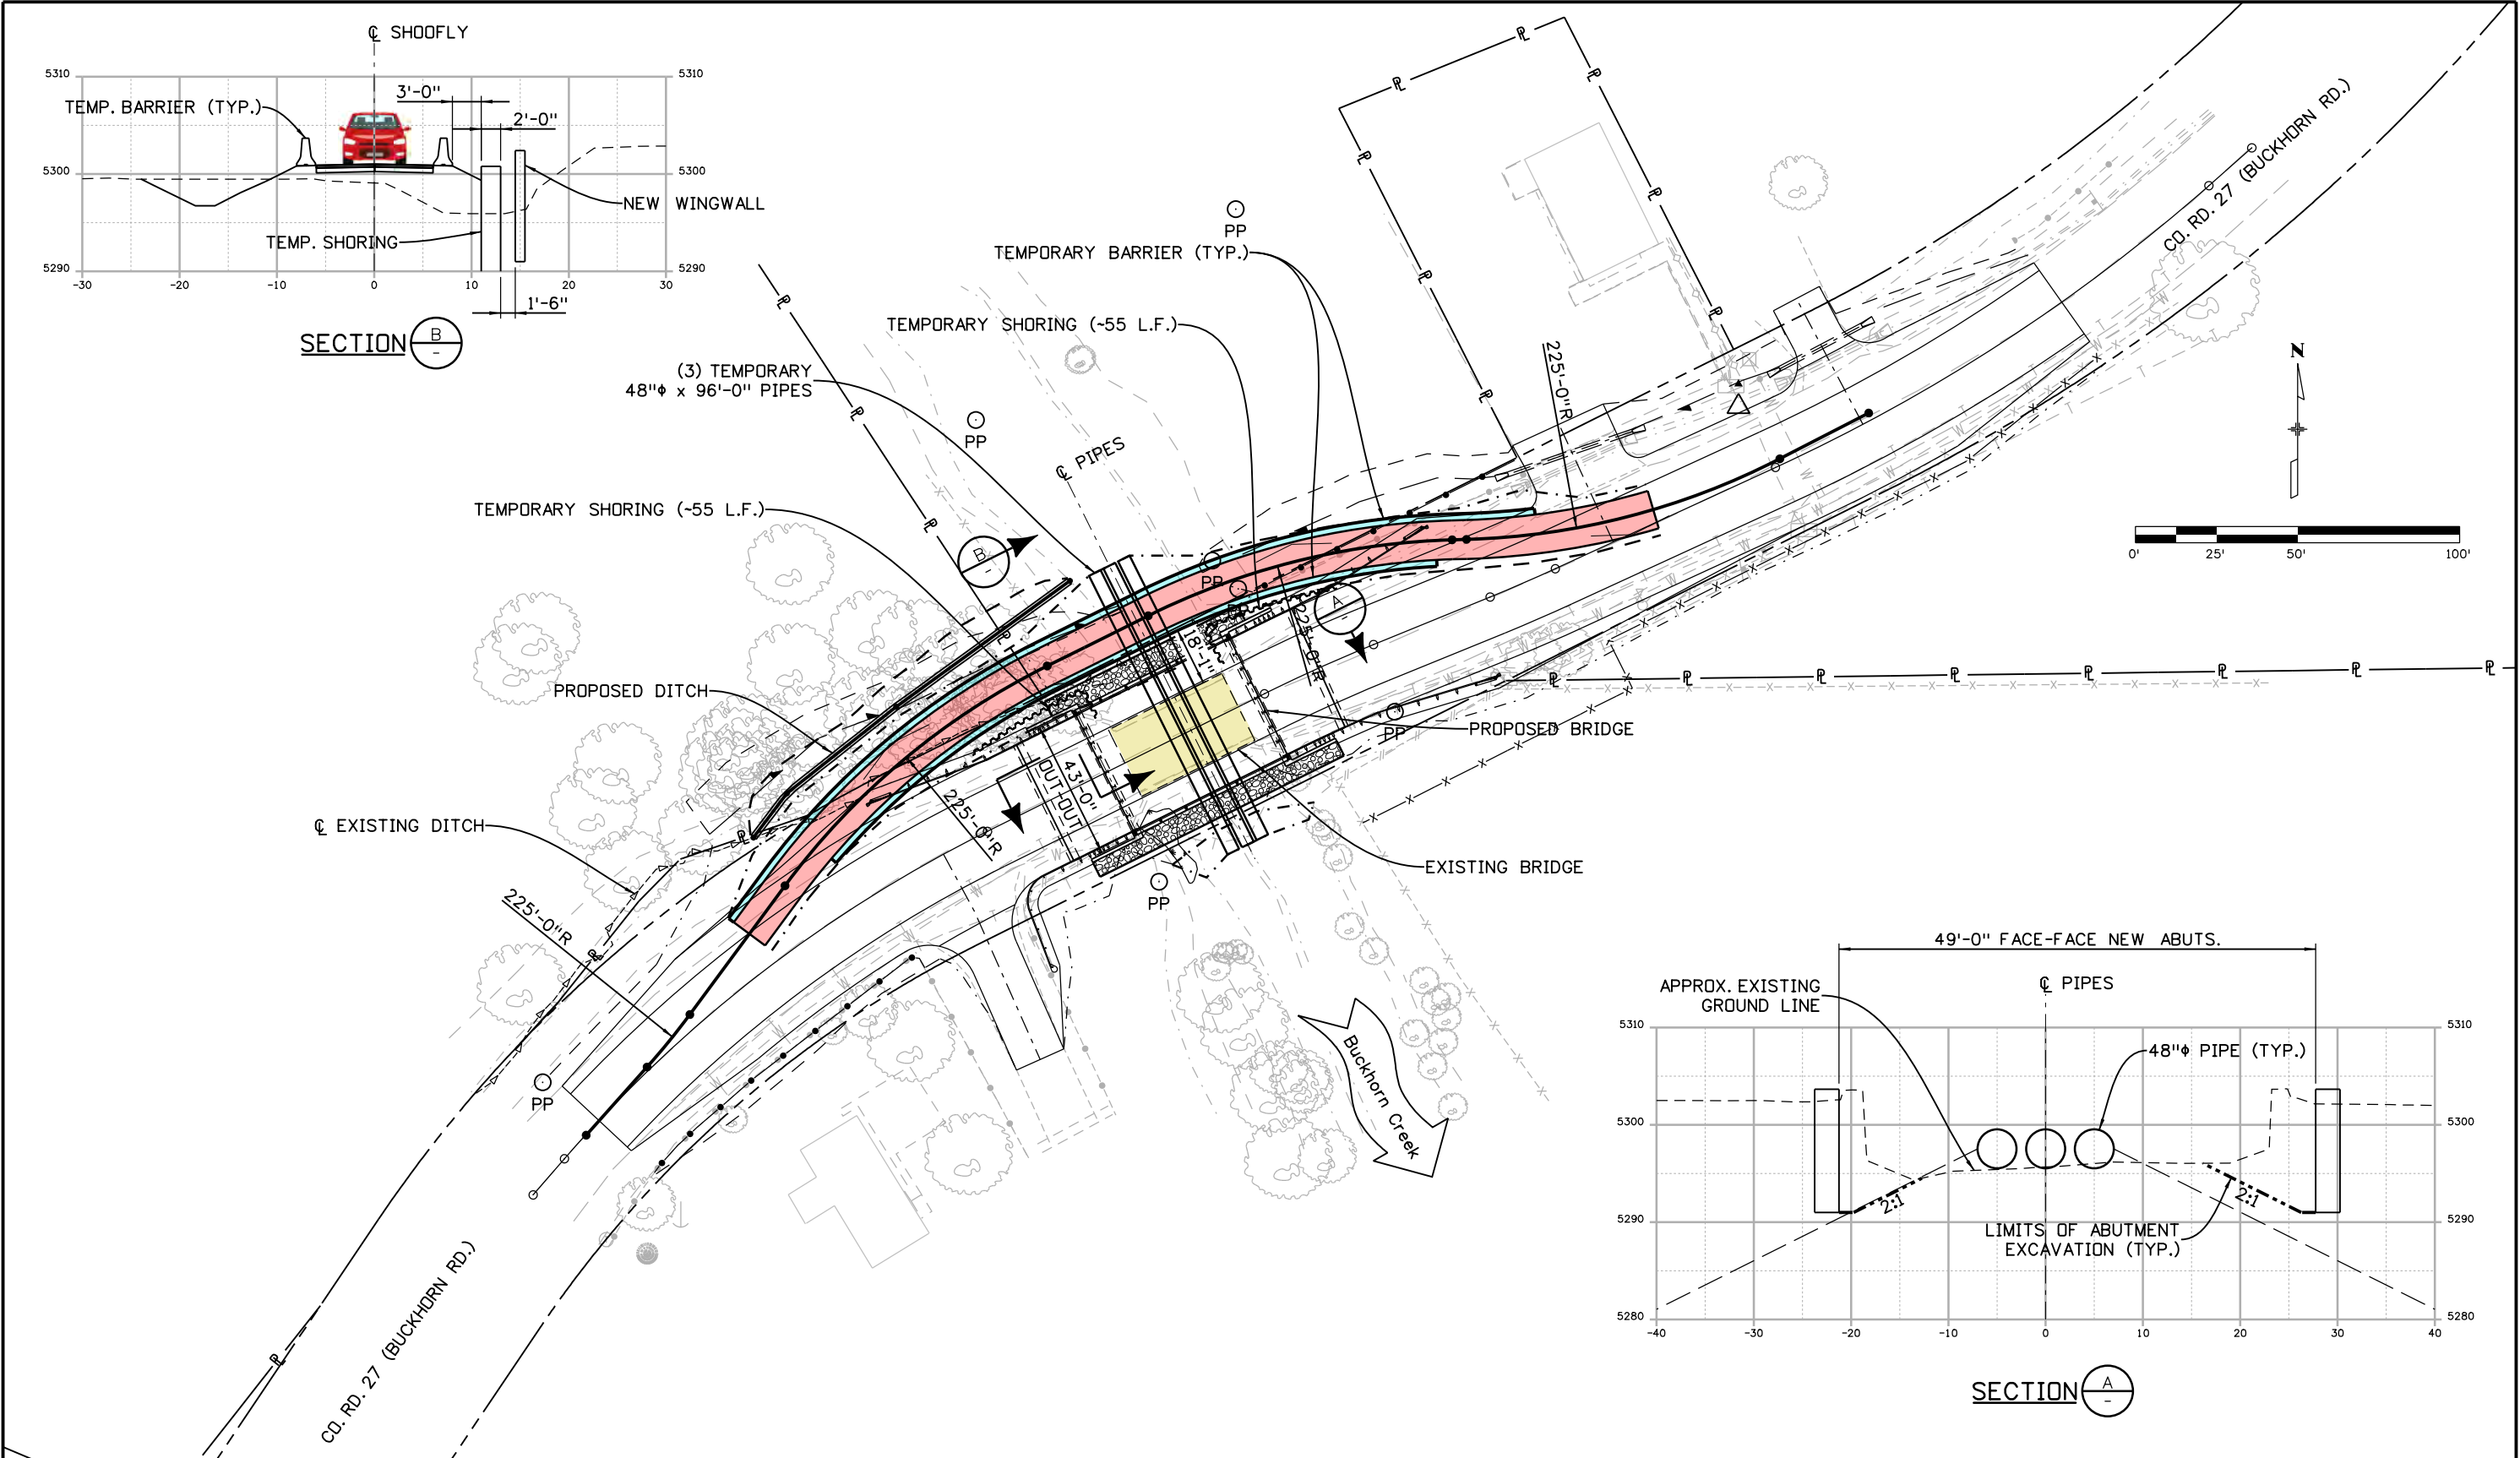

Print Date: 6/23/2020		Sheet Revisions			Larimer County Engineering Department		As Constructed		TEMPORARY SHOOFLY PLAN		Project No./Code	
File Name: 151826_DES_Shoo-fly.dgn		Date:	Comments	Init.			No Revisions:		Designer: S.E. Kaye		-	
Horiz. Scale: 1:50							Revised:		Detailer: D.W. Sundeen		-	
Unit Information							Void:		Structure Numbers		-	
Unit Leader Initials									Sheet Subst: SHOOFLY		Sheet Number	
Short Elliott Hendrickson Inc. Colorado Center Tower One Suite 6000 2000 South Colorado Boulevard Denver, CO 80222-7900									LR27-0.1-32C			
Tele. (720) 540-6800 (800) 490-4966 Fax (720) 540-6801									Subset Sheets: 1 of 1			