

Section A-A  
Not to Scale

NOTE:

1. Jersey Barriers may be used as temporary Traversable Barriers upon approval.

## TRAVERSABLE BARRIERS

LARIMER COUNTY  
URBAN AREA  
STREET STANDARDS



DESIGN  
FIGURE

REVISION NO:

DATE: 08/07/00

FIGURE

18-2

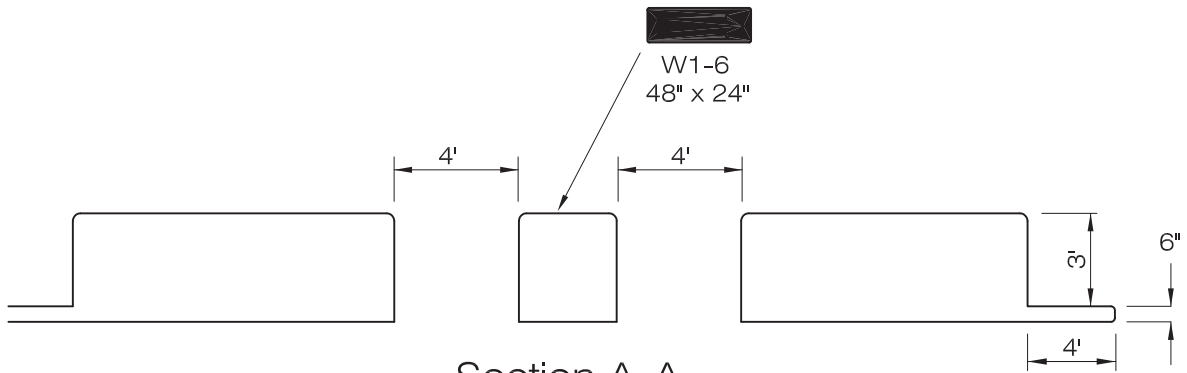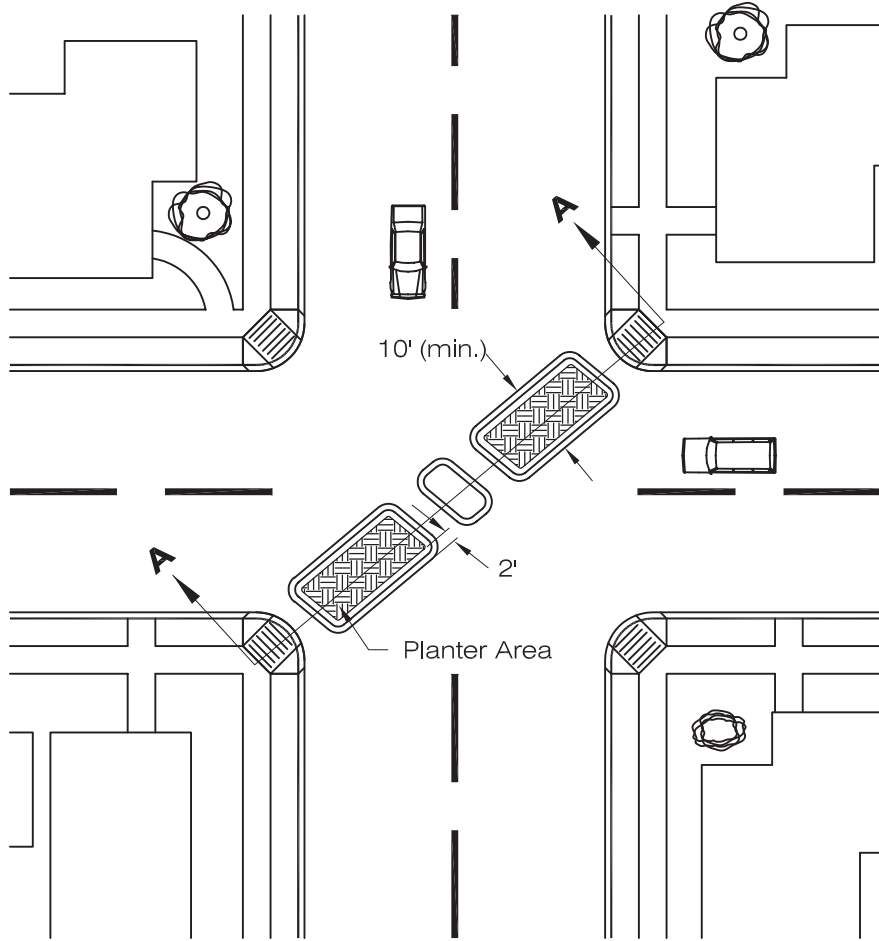

Section A-A  
Not to Scale

NOTE:

1. Jersey Barriers may be used as temporary Traversable Barriers upon approval.

## TRAVERSABLE BARRIERS

LARIMER COUNTY  
URBAN AREA  
STREET STANDARDS


DESIGN  
FIGURE

REVISION NO:

DATE: 08/07/00

FIGURE

18-2

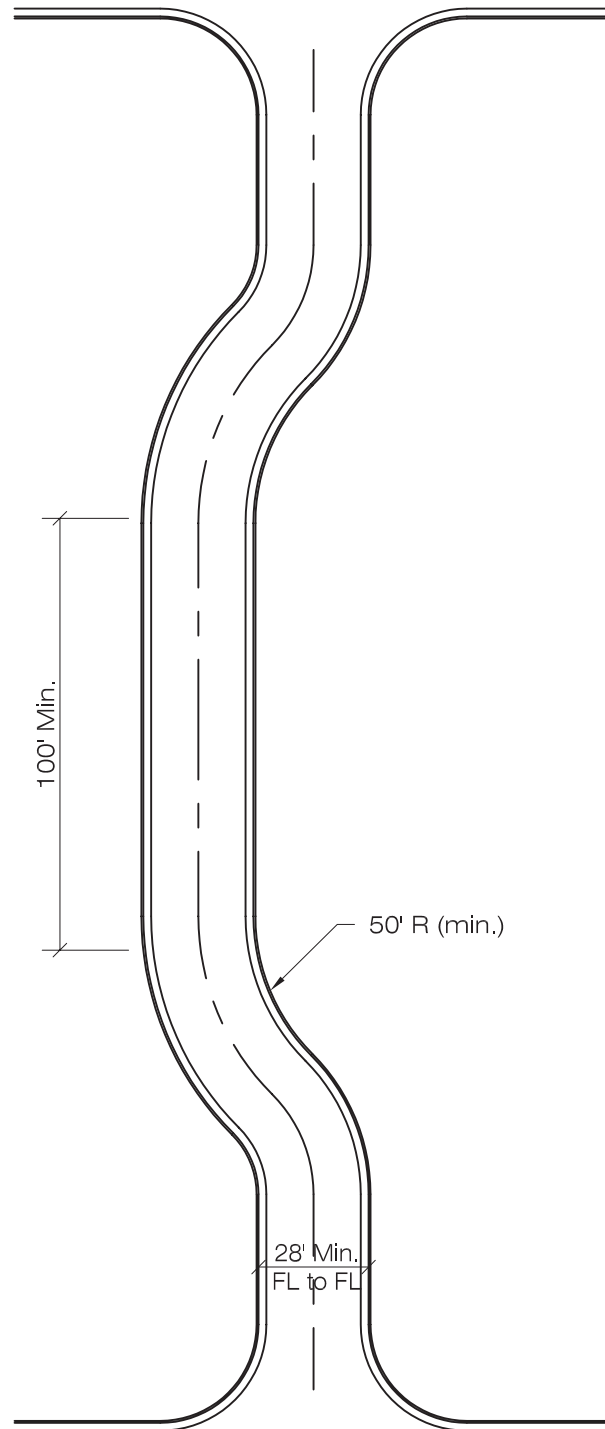

NOTES:

1. Deviations must cause driver to change directions.
2. Medians may be included in design to assist in the separation of traffic.
3. Narrow roadway wanders in a street right of way; requires wide ROW.
4. For min. curb radii, see Chapter 8, **Tables 8-1 & 8-2**.

## DEVIATIONS (CHICANES)

LARIMER COUNTY  
URBAN AREA  
STREET STANDARDS


DESIGN  
FIGURE

REVISION NO:


DATE: 08/07/00

FIGURE

18-3

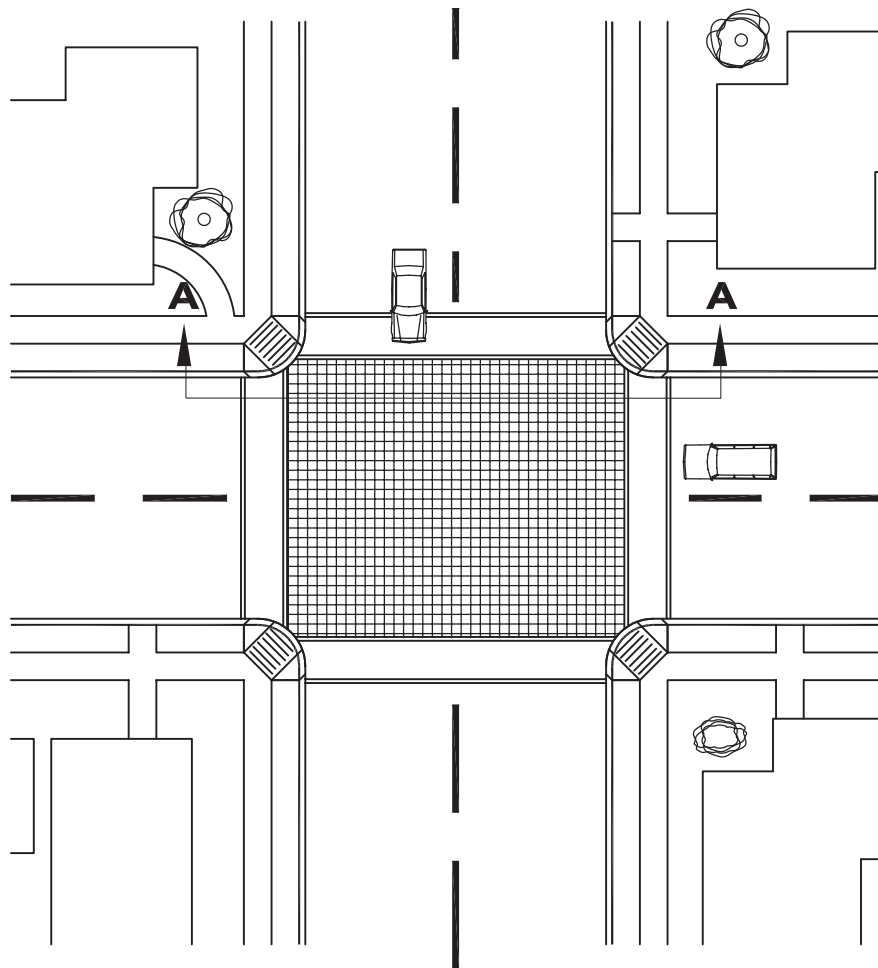

PLAN VIEW

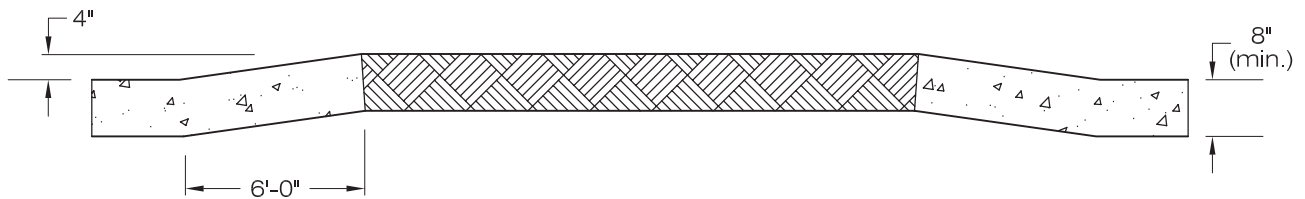

SECTION A-A

**RAISED INTERSECTIONS**

LARIMER COUNTY  
URBAN AREA  
STREET STANDARDS


DESIGN  
FIGURE

REVISION NO:


DATE: 08/07/00

FIGURE

18-4

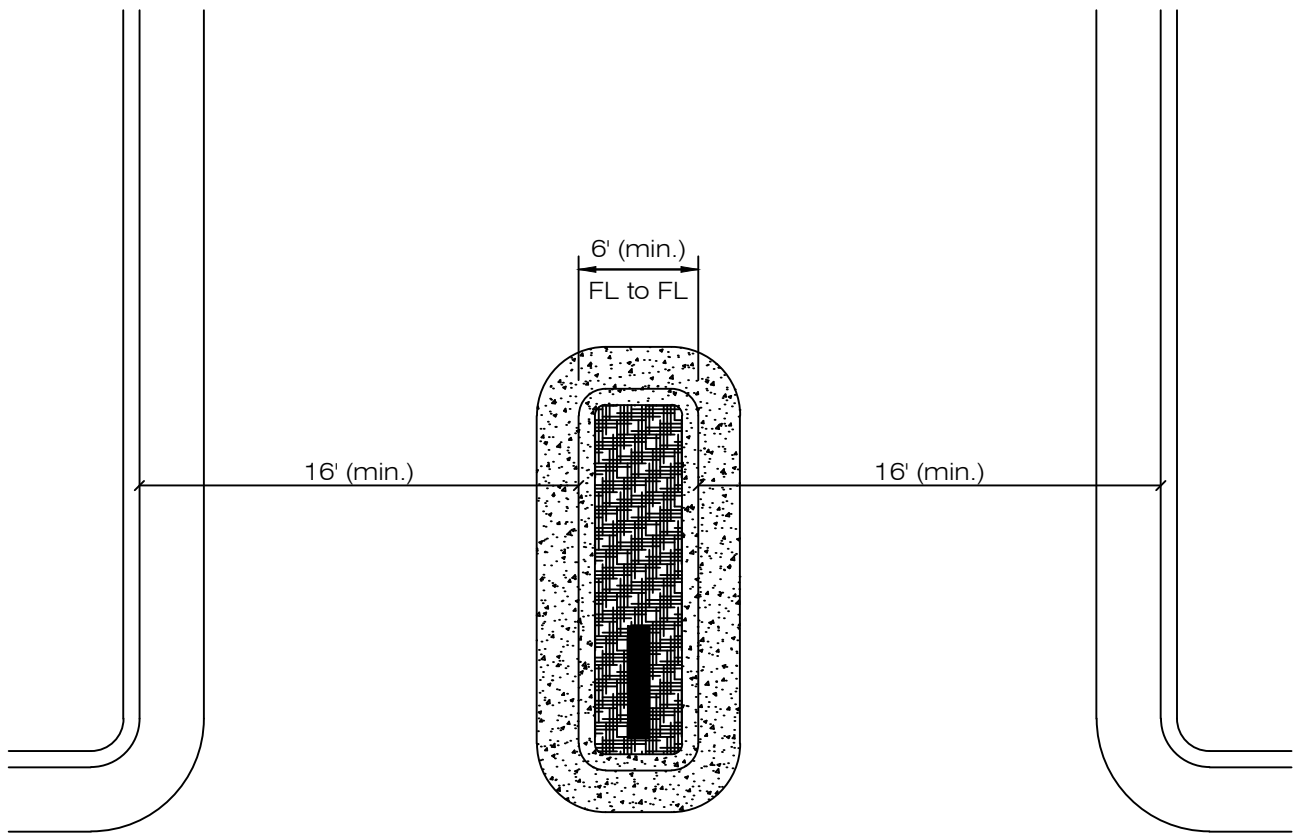

PLAN

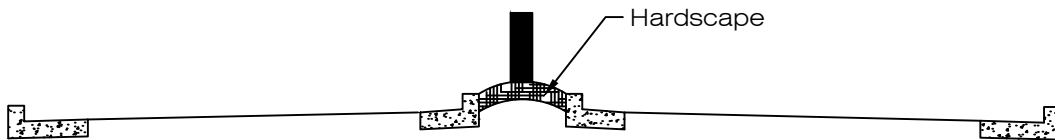

PROFILE

NOTE:

1. Sign cannot impair sight distance.
2. The sign (in Fort Collins) must meet the following criteria:
  - sign must have a max height of 5'.
  - sign surface area must be 24 square feet (max.)
  - The word "neighborhood" must be included in the signage lettering.

**NEIGHBORHOOD IDENTIFICATION ISLAND**

**LARIMER COUNTY  
URBAN AREA  
STREET STANDARDS**


**DESIGN  
FIGURE**

**REVISION NO:**

**DATE: 07/01/21**

**FIGURE**

**18-5**

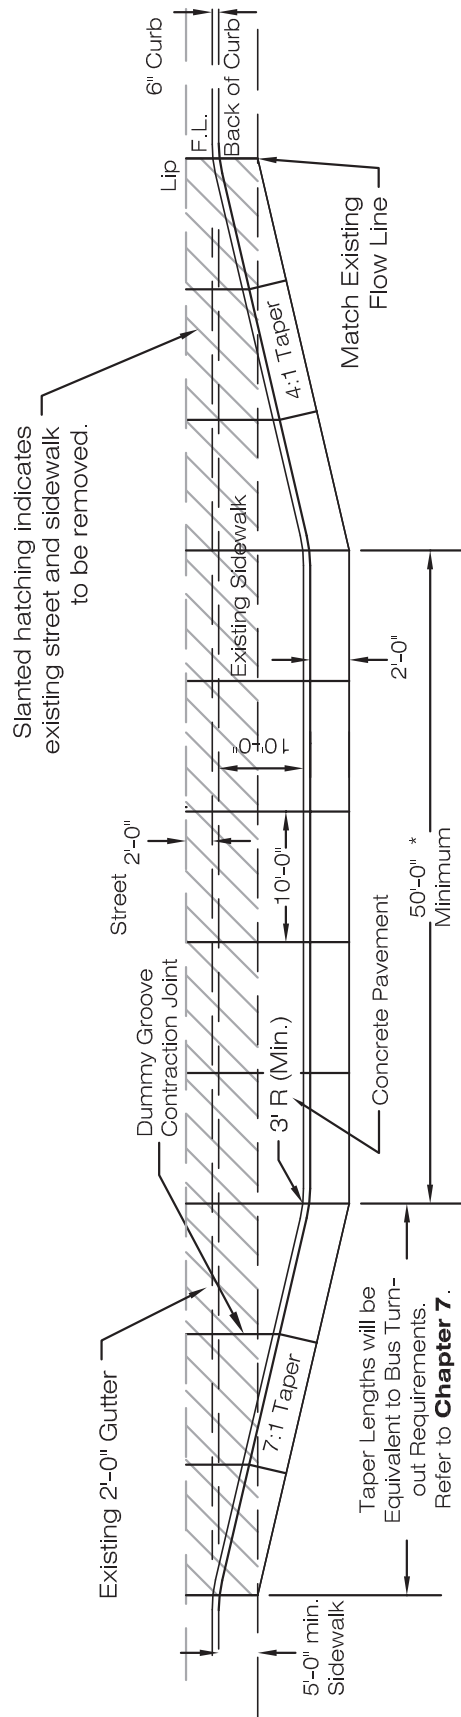

PLAN VIEW



**DROP OFF ZONE FOR SCHOOL**

LARIMER COUNTY  
URBAN AREA  
STREET STANDARDS


DESIGN  
FIGURE

REVISION NO: 1  
DATE: 04/01/07

FIGURE  
18-6

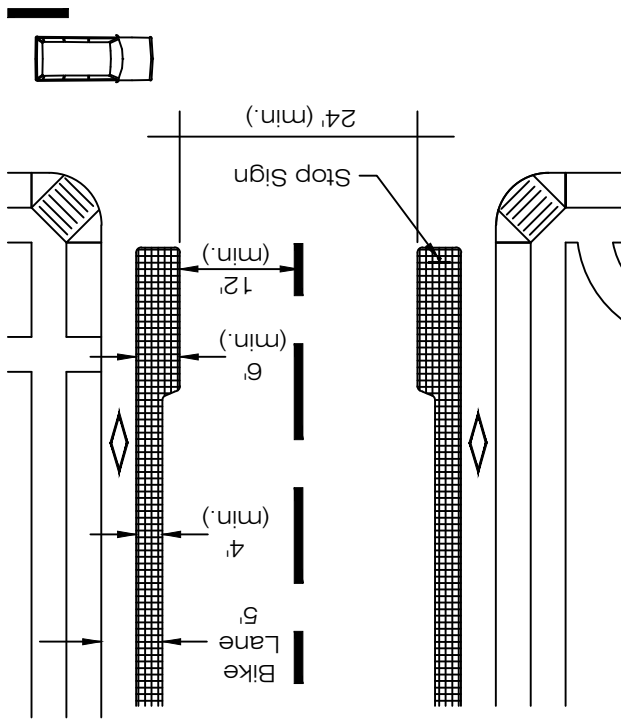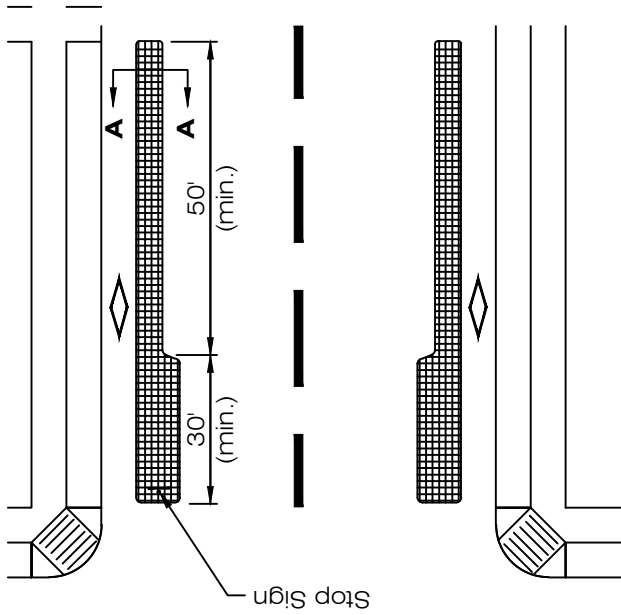

PLAN

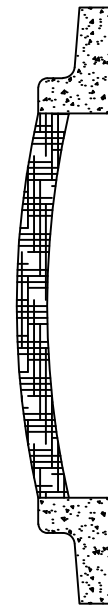

SECTION A-A

INTERSECTION CHOKER

LARIMER COUNTY  
URBAN AREA  
STREET STANDARDS



DESIGN  
FIGURE

REVISION NO:

DATE: 07/01/21

FIGURE

18-7

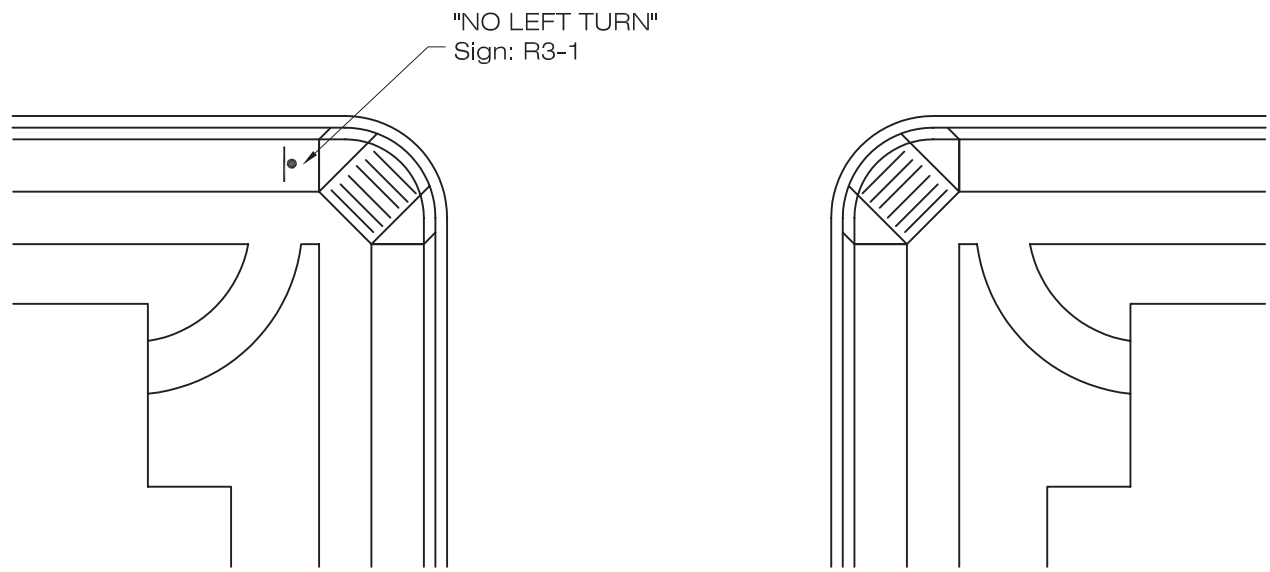
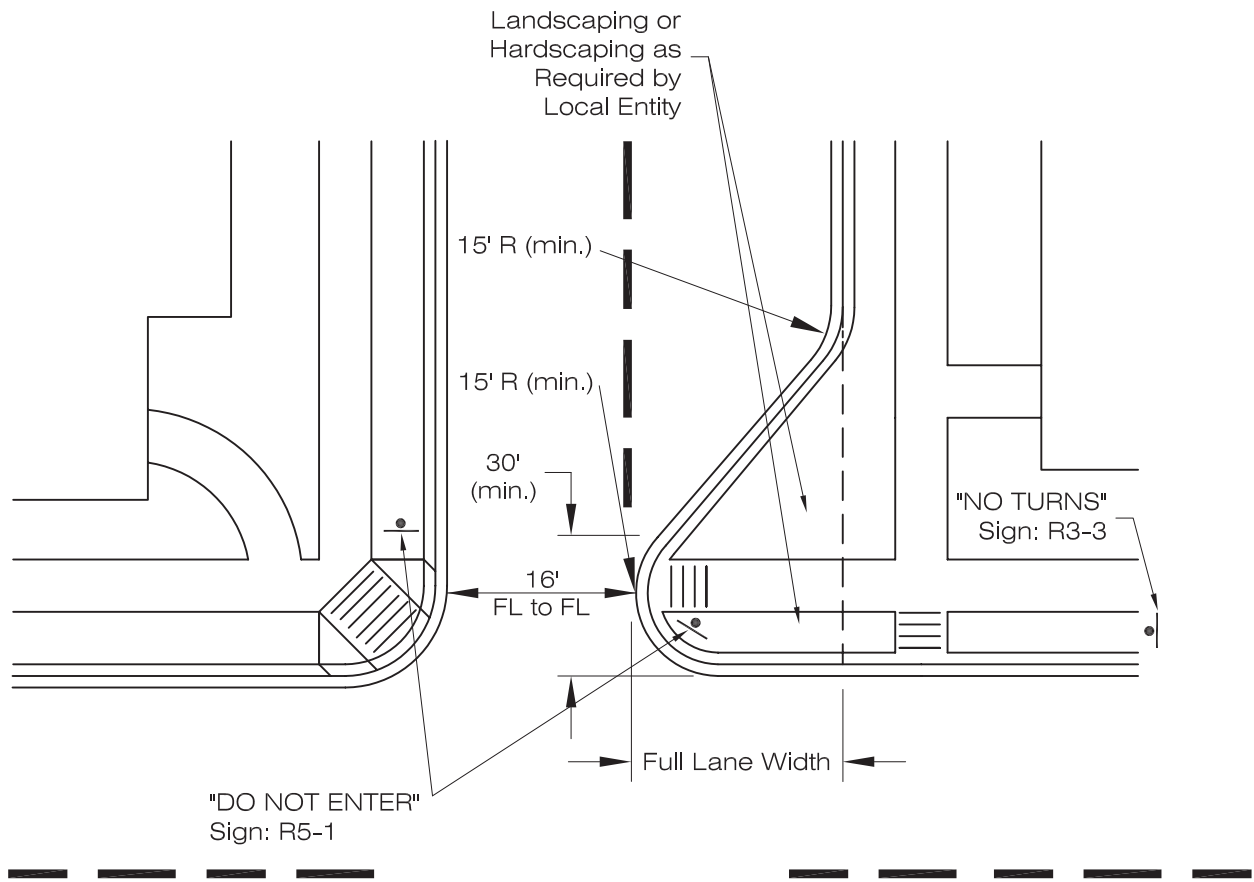


NOTE:  
 1. Any landscaping provided must be maintained by HOA City Forester or private owner; otherwise, area must be hardscaped.

### TURN PROHIBITORS

LARIMER COUNTY URBAN AREA STREET STANDARDS	DESIGN FIGURE	REVISION NO:	FIGURE 18-8
		DATE: 08/07/00	




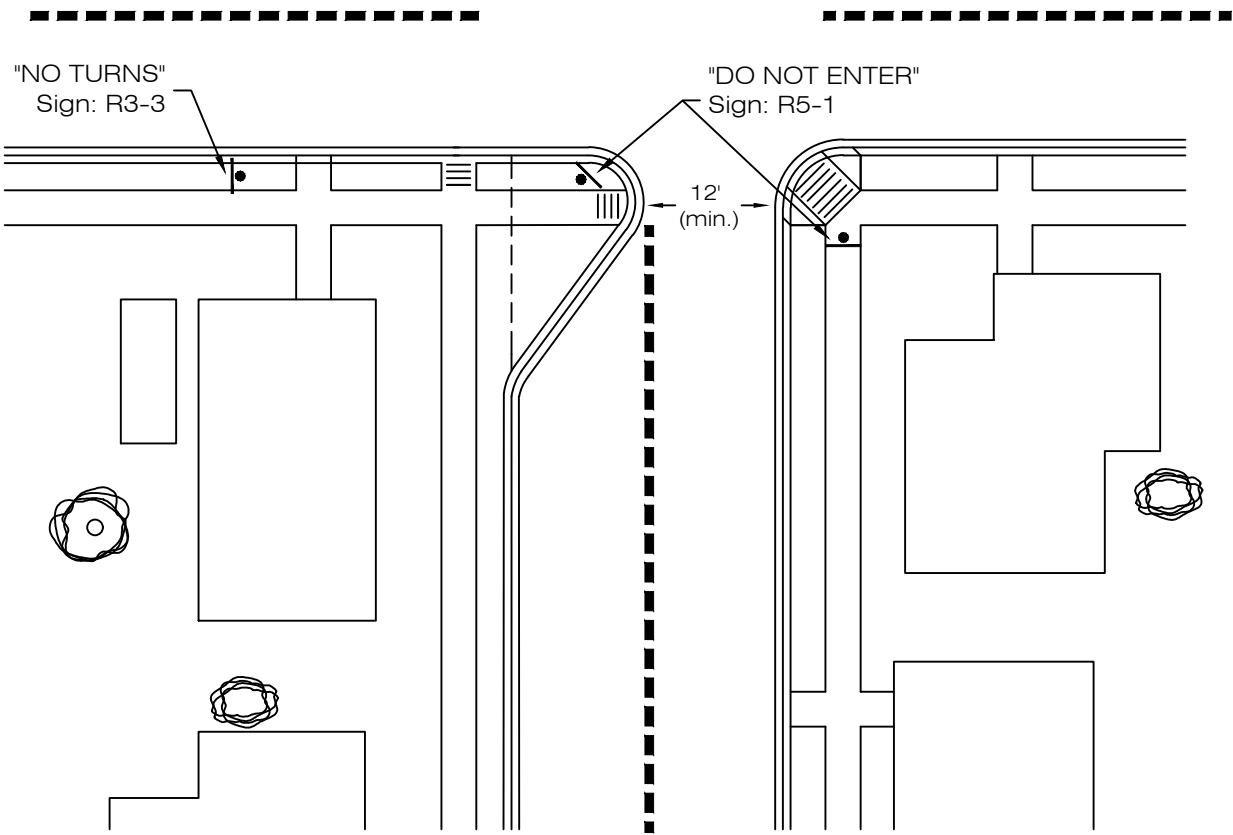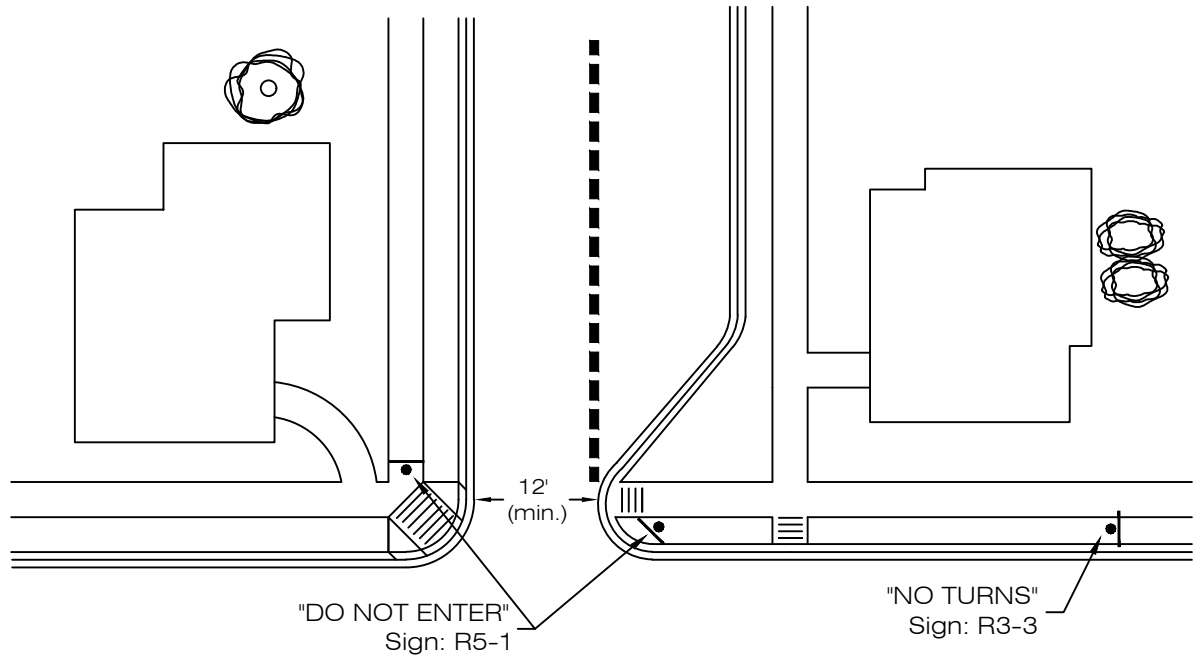

NOTE:  
1. Any landscaping provided must be maintained by HOA, City Forester or private owner; otherwise, area must be hardscaped.

### SEMI-DIVERTERS

LARIMER COUNTY URBAN AREA STREET STANDARDS	DESIGN FIGURE	REVISION NO:	FIGURE 18-9
		DATE: 07/01/21	

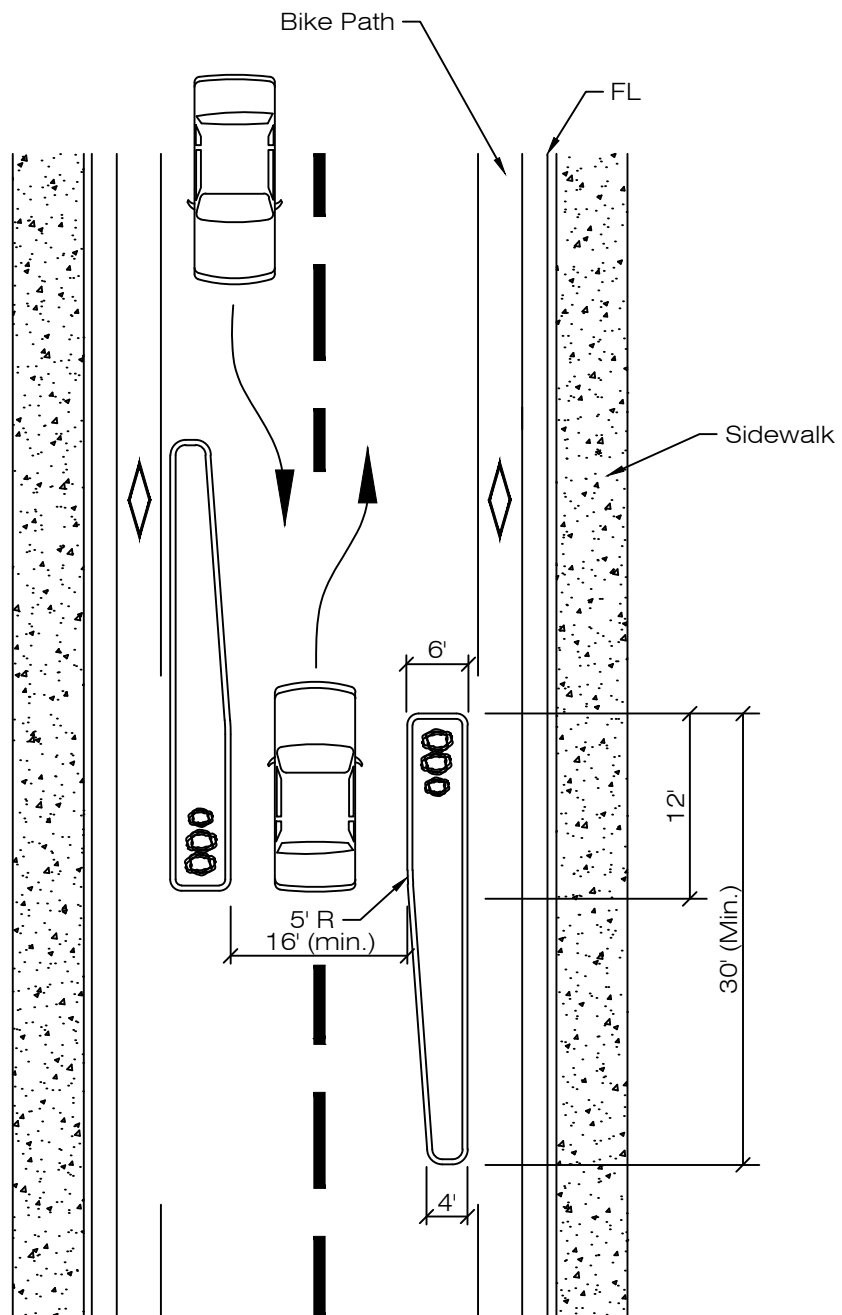

NOTE:

1. 2 lanes narrow to 1 lane. Cars must queue and take turns to travel through single lane.

LANE ELIMINATING CHOKER

LARIMER COUNTY  
URBAN AREA  
STREET STANDARDS


DESIGN  
FIGURE

REVISION NO:


DATE: 07/01/21

FIGURE

18-10

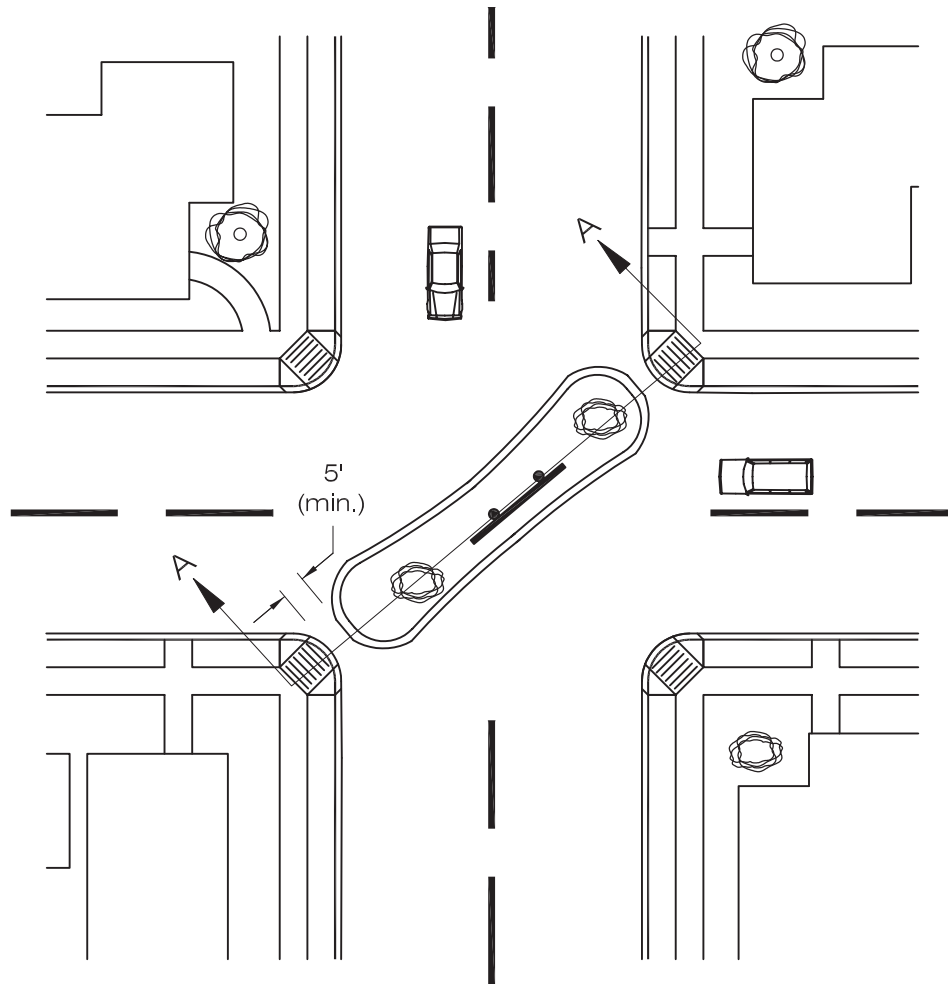

PLAN VIEW

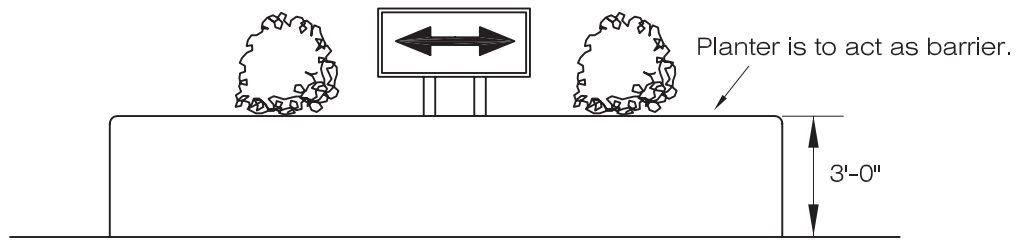

SECTION A-A

### DIAGONAL DIVERTERS

LARIMER COUNTY  
URBAN AREA  
STREET STANDARDS


DESIGN  
FIGURE

REVISION NO:

DATE: 08/07/00

FIGURE

18-11

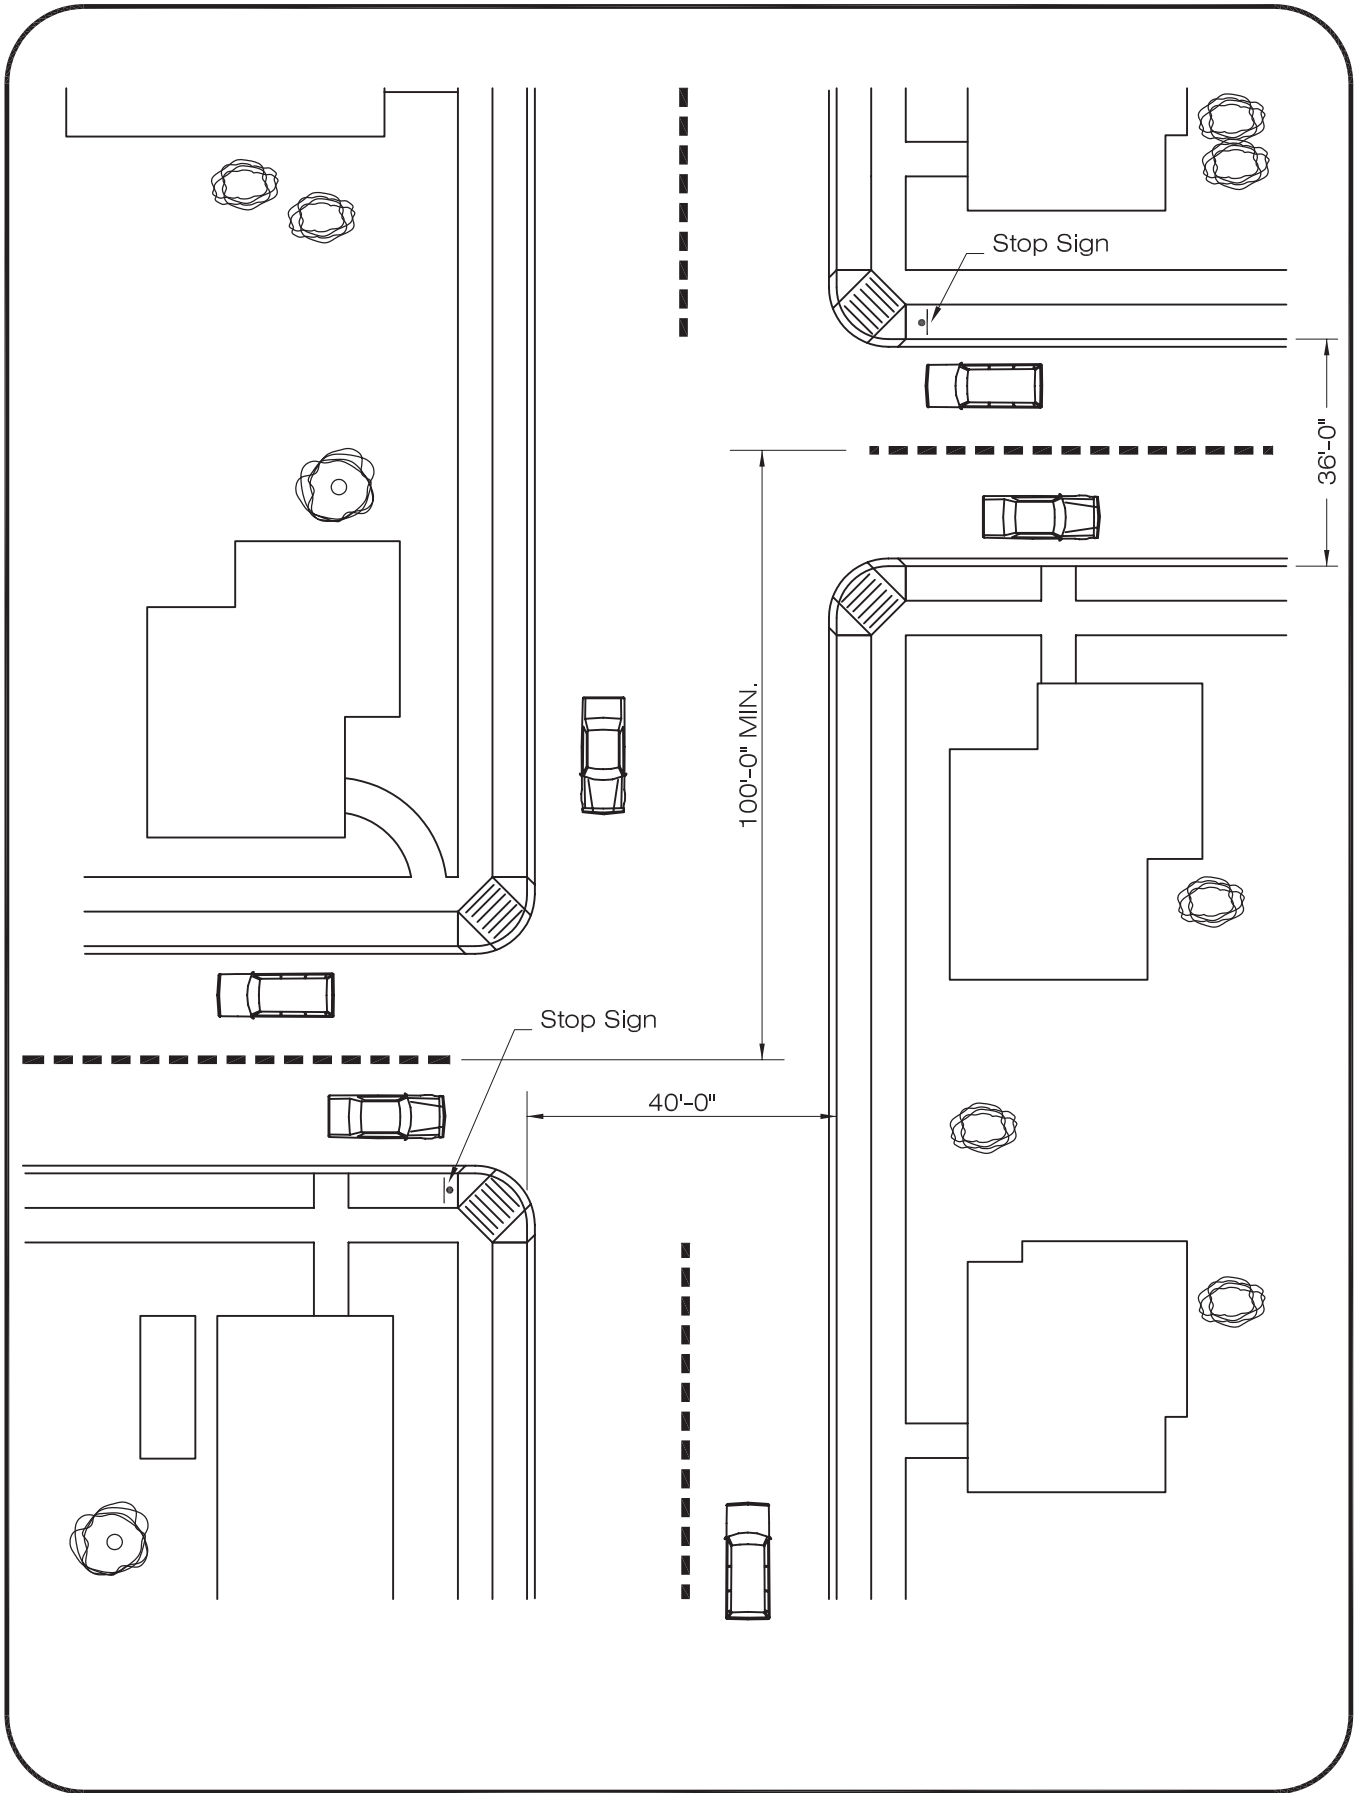

### REALIGNED INTERSECTIONS

LARIMER COUNTY URBAN AREA STREET STANDARDS	DESIGN FIGURE	REVISION NO:	FIGURE 18-12
		DATE: 08/07/00	